

X: 638010
Y: 924196


DONEGAL COUNTY COUNCIL
(Burnfoot Flood Relief Works)
COMPULSORY PURCHASE ORDER, 2026

The Official Seal of Donegal County Council
affixed hereto on this 15th day of June 2026 as
authenticated by the signature of

John G. McLaughlin

Chief Executive


Shirley Purser
Staff Officer, Nominated Person.

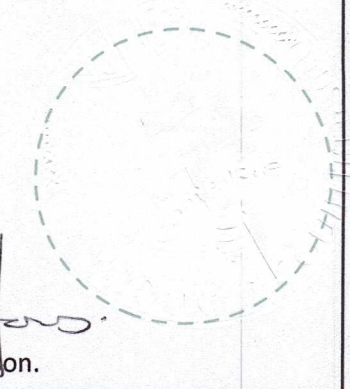

DEPOSIT MAP

LEGEND

- Schedule Part I - Lands Being Permanently Acquired.
- Schedule Part II - Lands Being Temporarily Acquired.
- Schedule Part III - Permanent Right of Way.
- Schedule Part IV - Permanent Wayleave.
- Townland Boundary

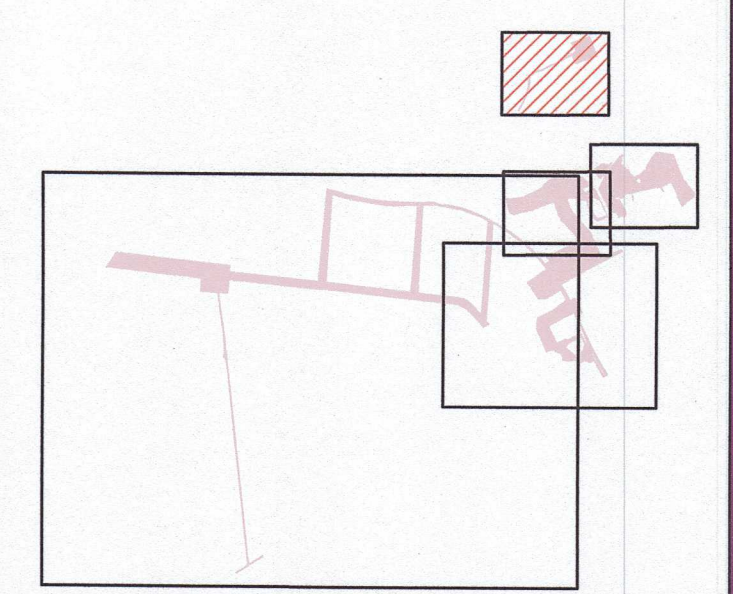

rev	amendments	drawn	date

CLIENT
 Comhairle Contae Dhún na nGall
Donegal County Council

PROJECT
BURNFOOT
FLOOD RELIEF SCHEME

TITLE
Compulsory Purchase Order 2026
Lands to be Compulsorily Acquired
Deposit Map
Sheet 2 of 5

Project Number IBE2204	Sheet Size A1	Drawing Scale 1:500
---------------------------	------------------	------------------------

Drawing Number
IBE2204_Bt_CPO_002

Drawn by KC	Status Planning	Revision -
----------------	--------------------	---------------

Checked By FC	Approved By BQ	Date 02/12/2025
------------------	-------------------	--------------------



X: 637661
Y: 923927

