

X: 638297  
Y: 923839

DONEGAL COUNTY COUNCIL  
(Burnfoot Flood Relief Works)

COMPULSORY PURCHASE ORDER, 2026

The Official Seal of Donegal County Council  
affixed hereto on this 13<sup>th</sup> day of July 2026 as  
authenticated by the signature of

*John G. McLaughlin*


Chief Executive

*Pauline Redden*  
Staff Officer, Nominated Person

DEPOSIT MAP

LEGEND

- Schedule Part I - Lands Being Permanently Acquired. XX
- Schedule Part II - Lands Being Temporarily Acquired. XX
- Schedule Part III - Permanent Right of Way. XX
- Schedule Part IV - Permanent Wayleave. XX
- Townland Boundary - - - - -

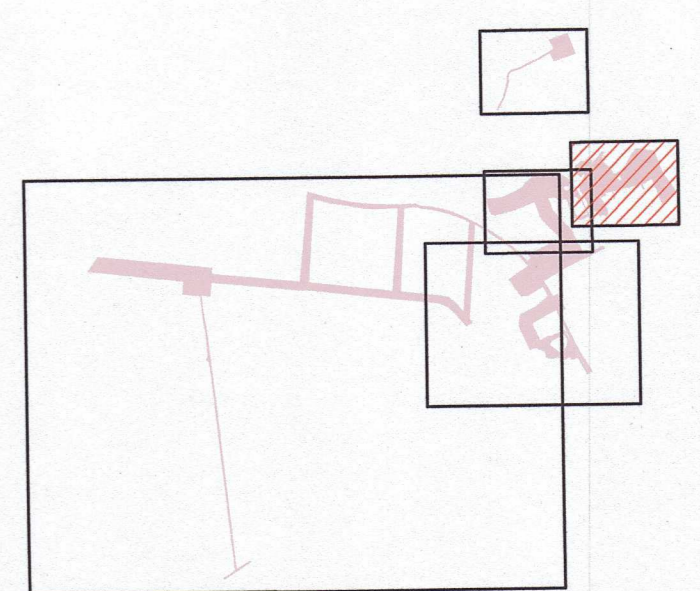

rev	amendments	drawn	date

CLIENT



Comhairle Contae  
Dhúin na nGall  
Donegal County Council

PROJECT **BURNFOOT FLOOD RELIEF SCHEME**




TITLE  
Compulsory Purchase Order 2026  
Lands to be Compulsorily Acquired  
Deposit Map  
Sheet 3 of 5

Project Number IBE2204	Sheet Size A1	Drawing Scale 1:500
---------------------------	------------------	------------------------

Drawing Number  
IBE2204\_Bt\_CPO\_003

Drawn by KC	Status Planning	Revision -
----------------	--------------------	---------------

Checked By FC	Approved By BQ	Date 02/12/2025
------------------	-------------------	--------------------

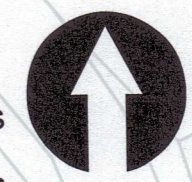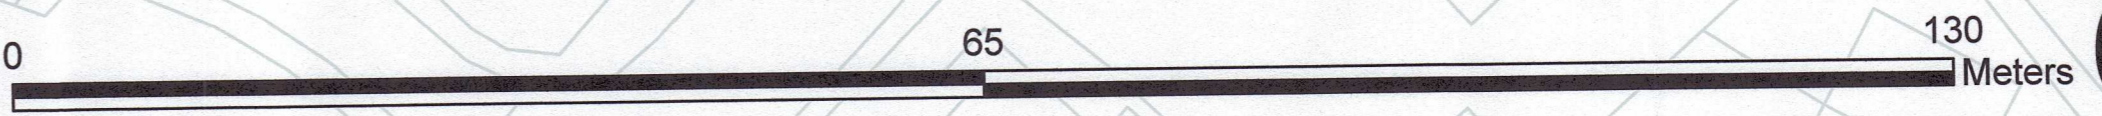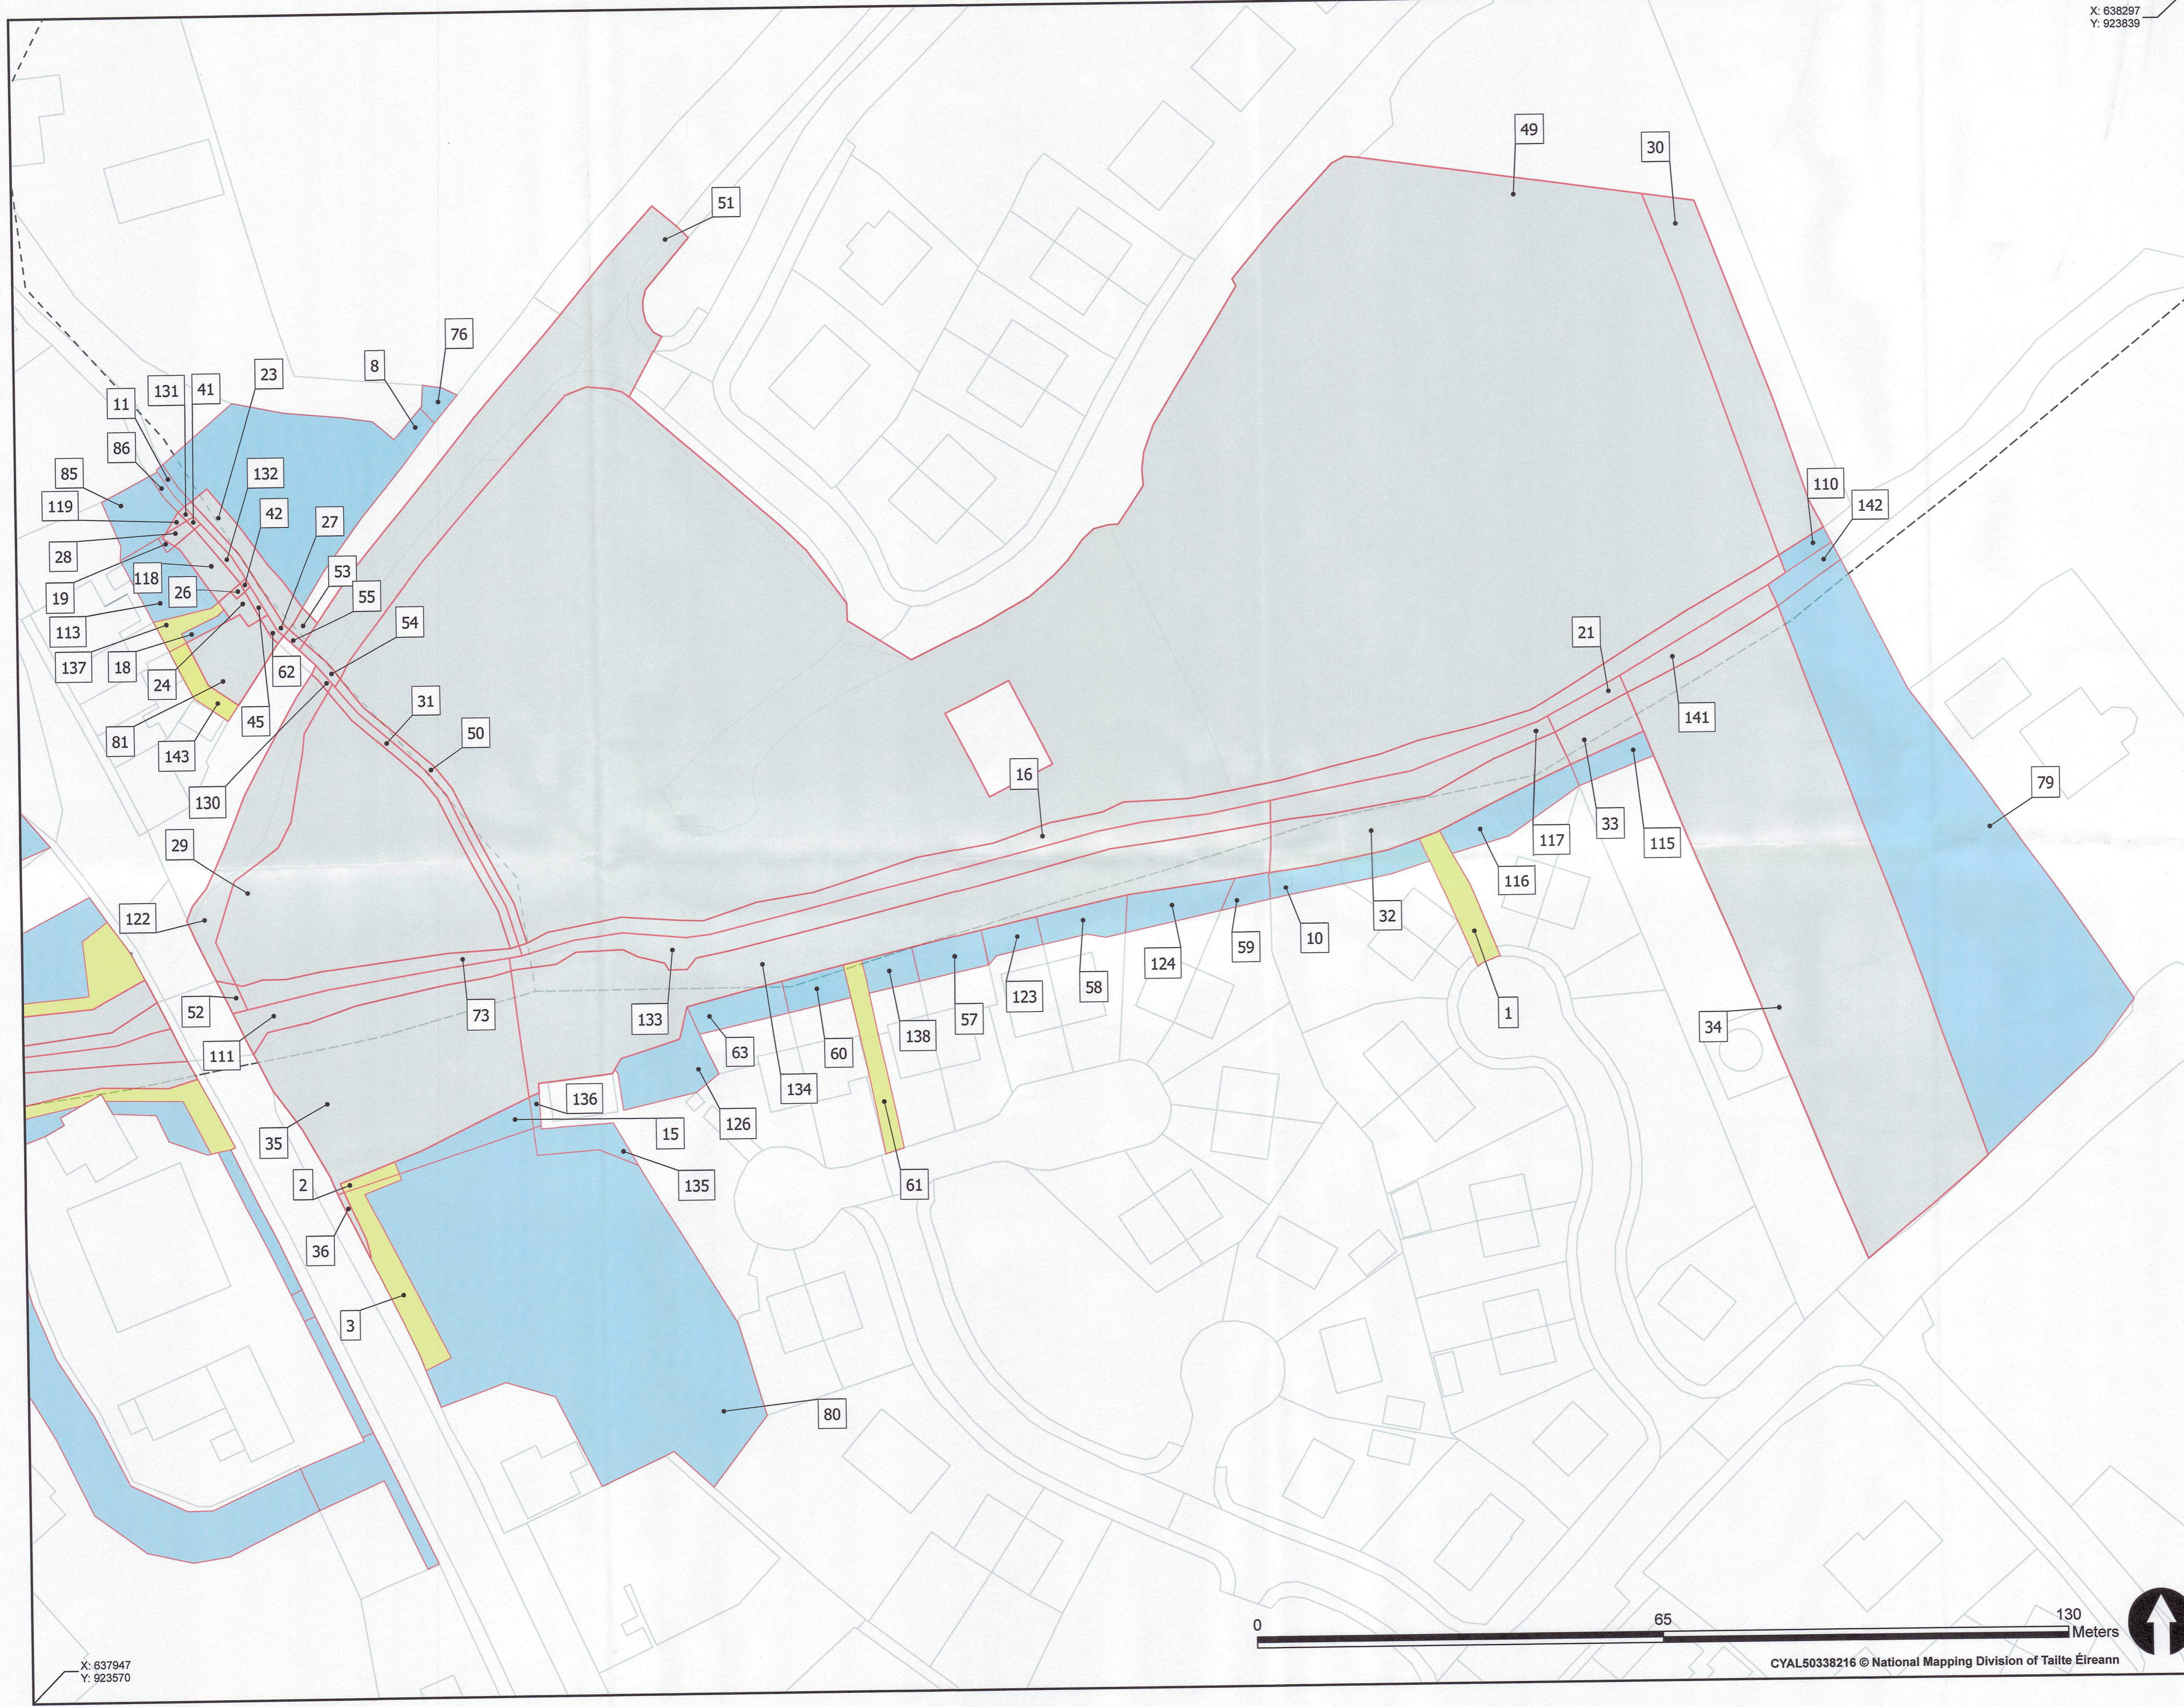

X: 637947  
Y: 923570